


Third and fifth floor plan view Scale: 1:100

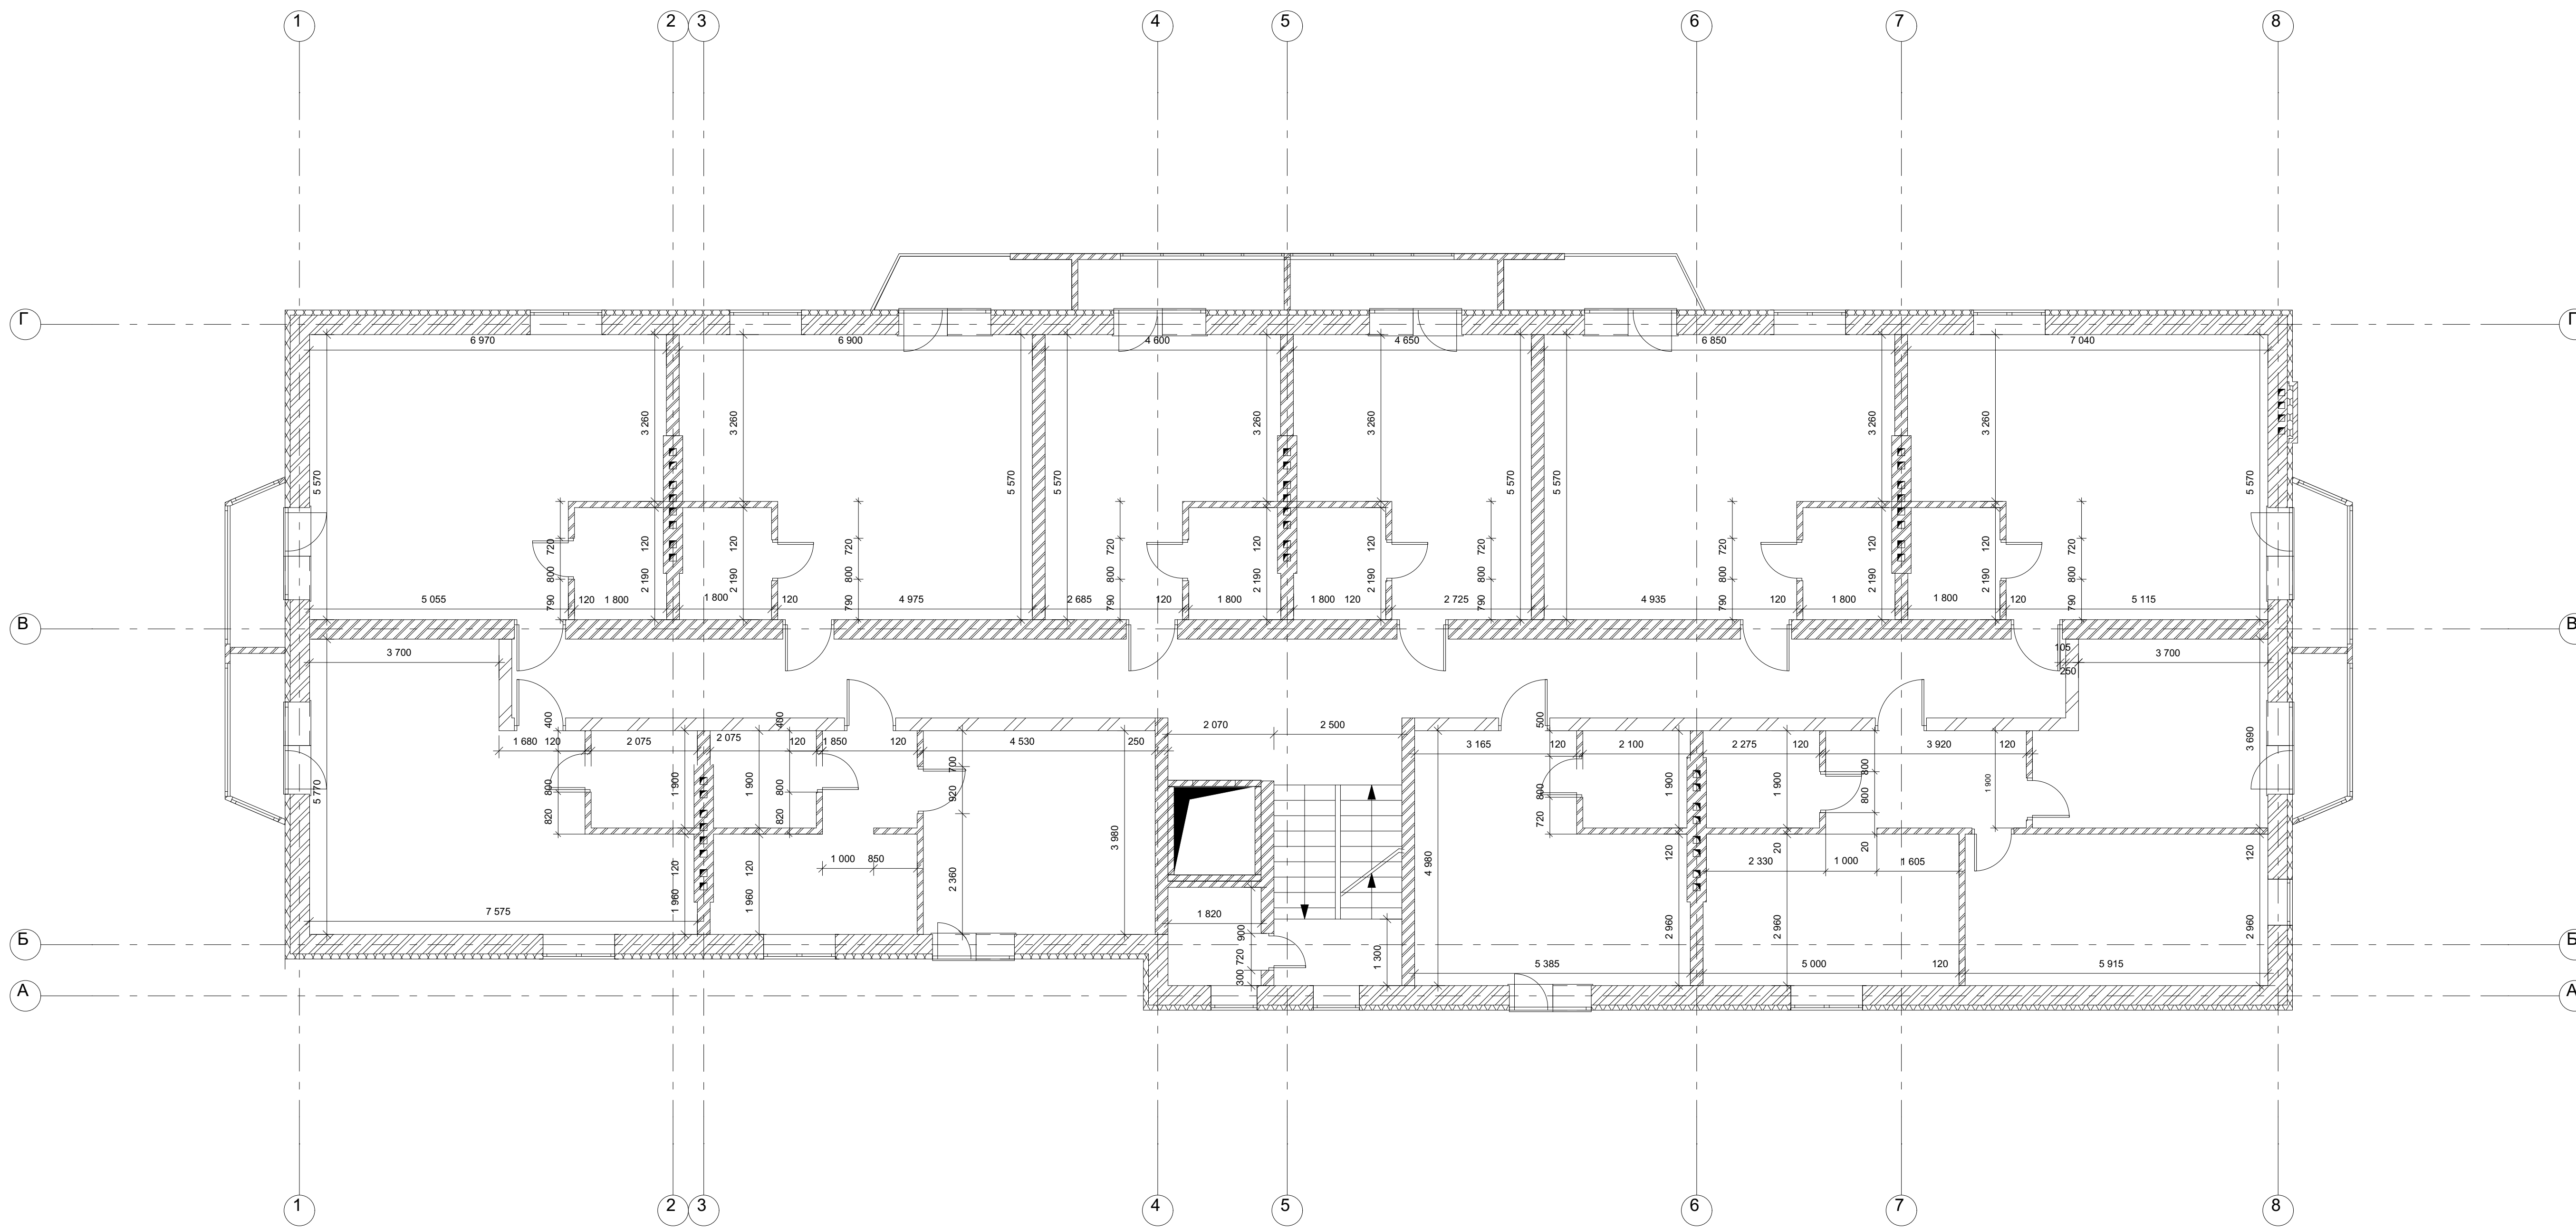

PLAN VIEW	
DRAWING NAME	DWG_NAME
PROJECT #	55612
DATE	04/06/2017
DRAWN BY	A.A.
PAGE #	01


MAIN ELEVATION, SCALE 1:100



ADDRESS	ELEVATION
DRAWING NAME	DWG_NAME
PROJECT #	55612
DATE	04/06/2017
DRAWN BY	A.A.
PAGE #	02

Section 1-1, S 1:100

Stairs section

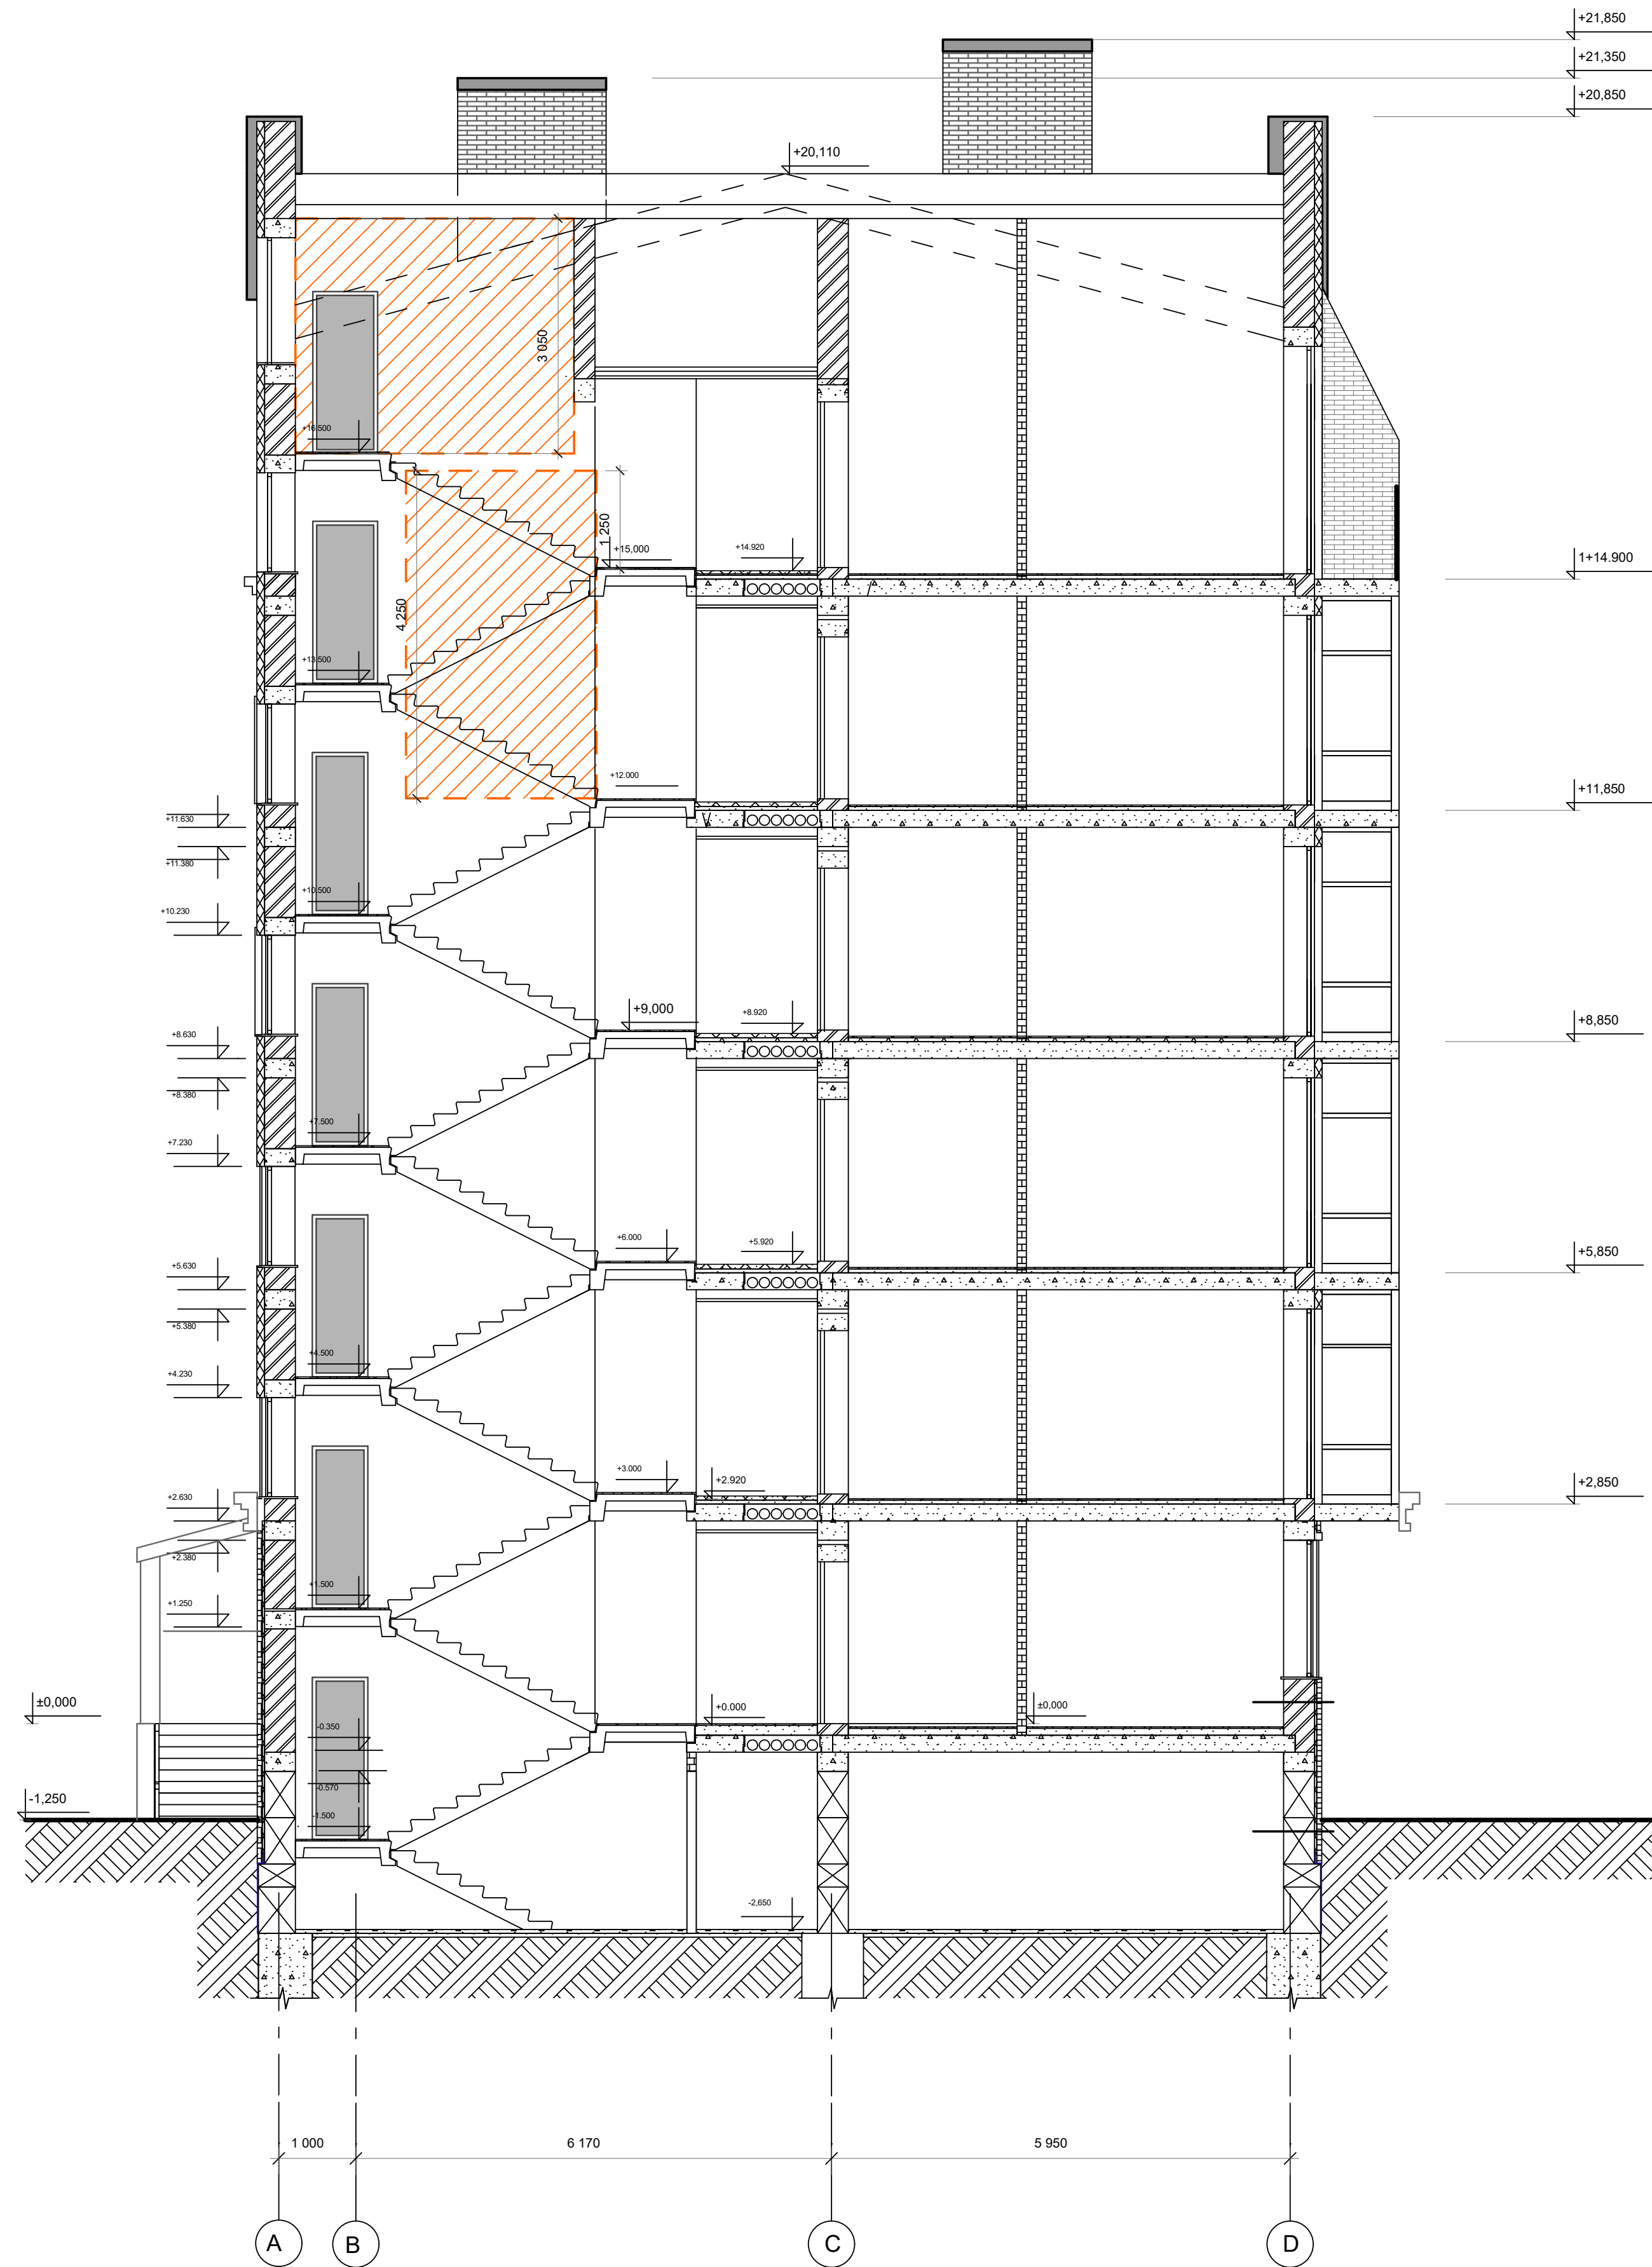

ADDRESS	SECTION
DRAWING NAME	DWG_NAME
PROJECT #	55612
DATE	04/06/2017
DRAWN BY	A.A.
PAGE #	03