



1
01 PLAN VIEW @DINING CHAIR
SCALE: 1:10

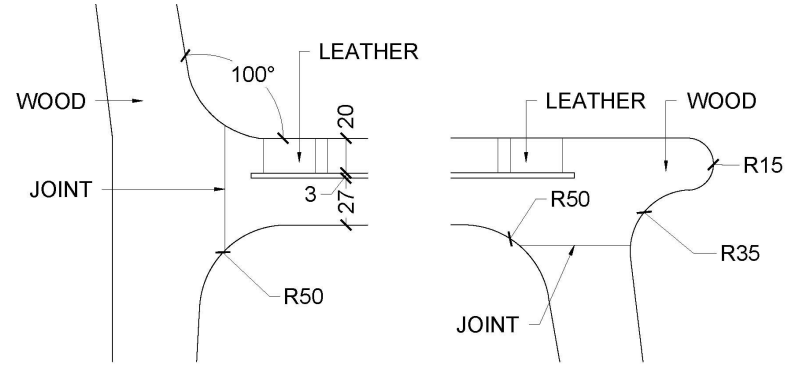


4
01 DETAIL
SCALE: 1:3

5
01 DETAIL
SCALE: 1:3

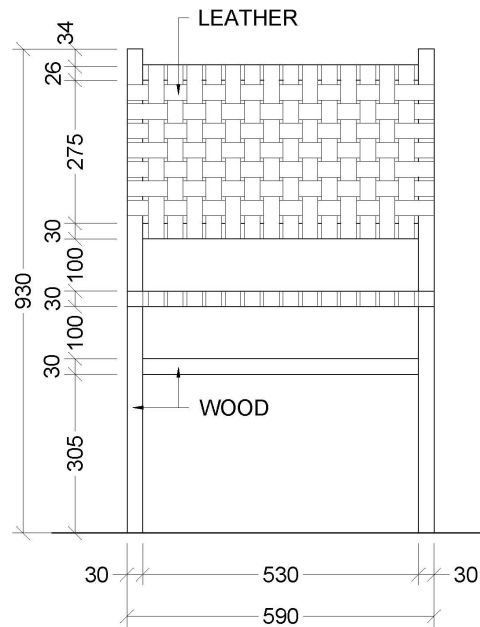

2
01 FRONT VIEW @DINING CHAIR
SCALE: 1:10

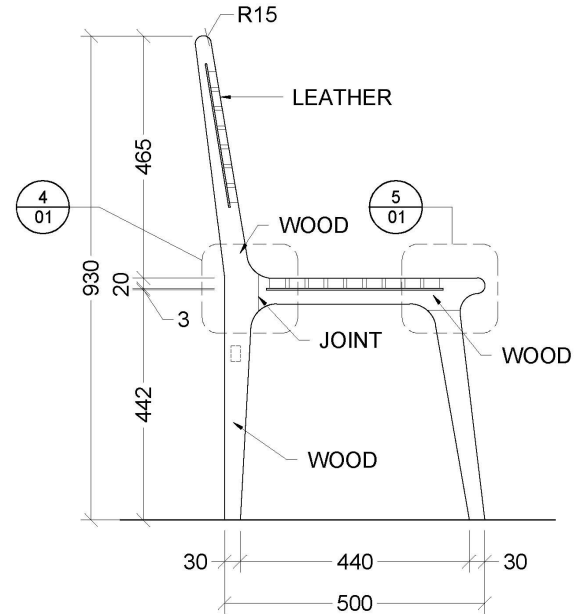

3
01 SIDE VIEW @DINING CHAIR
SCALE: 1:10


DRAWING NAME
DINING CHAIR

PROJECT #
-


DATE
07/20/2018

DRAWN BY
LeoRender


PAGE #
01

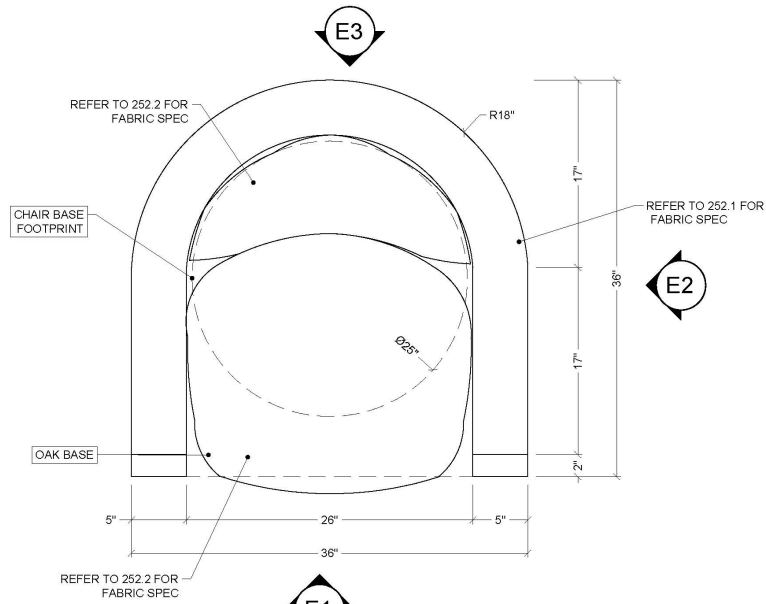


P1 PLAN
SCALE: 1"=1'-0"

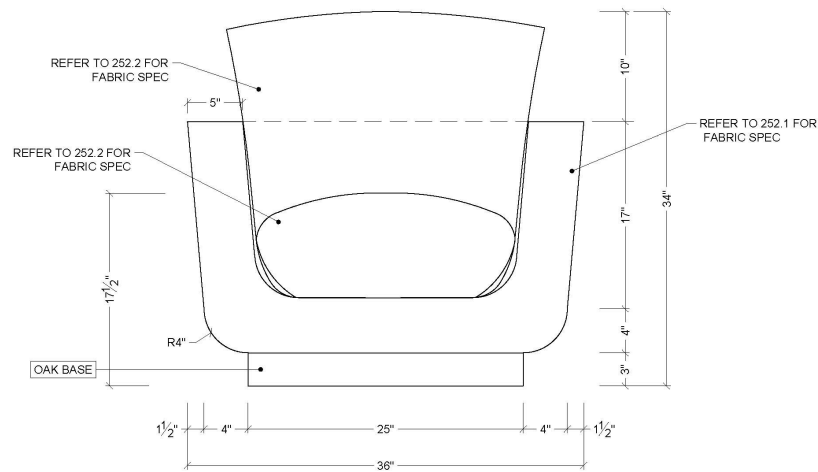

E1 FRONT ELEVATION
SCALE: 1"=1'-0"

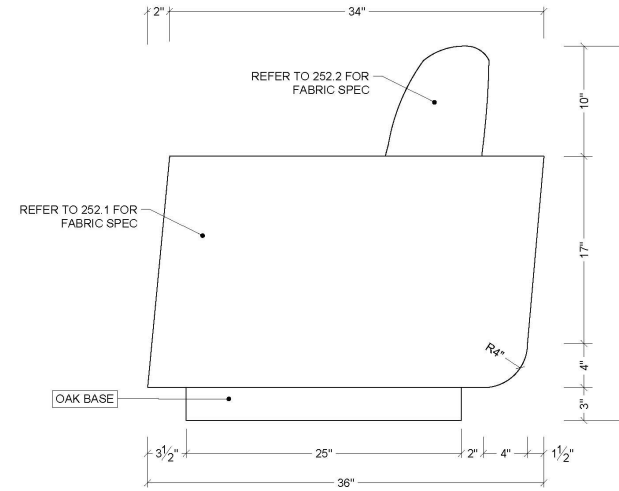

E2 SIDE ELEVATION
SCALE: 1"=1'-0"

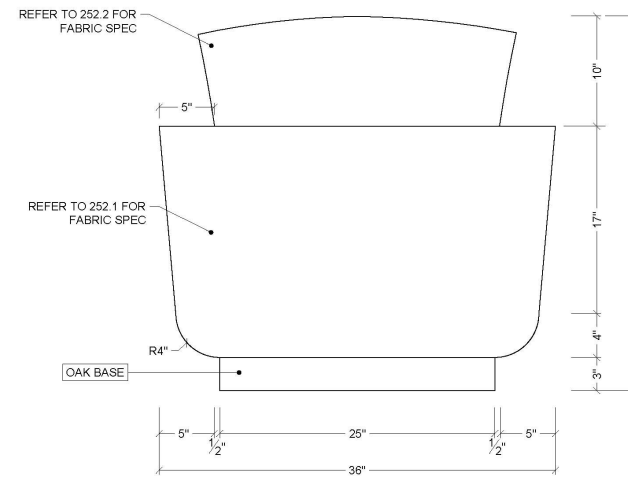

E3 BACK ELEVATION
SCALE: 1"=1'-0"

DRAWING NAME
SEATING AT LOUNGE

PROJECT #

-

DATE
07/20/2018

DRAWN BY
LeoRender

PAGE #

1